
LEVEL 1

20,612 SF LEVEL 1: 20,835 SF LEVEL 2: LEVEL 3: 12,993 SF 984 SF **BALCONY: TOTAL:** 55,424 SF

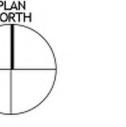



CLIENT



ARANSAS COUNTY, TEXAS 2840 HIGHWAY 35N BYPASS ROCKPORT, TX 78382 T (361) 790-0100



CITY OF ROCKPORT, TEXAS 2751 SH 35 BYPASS ROCKPORT, TX 78382 T (361) 729-2213

ARCHITECT



PGAL 3131 Briarpark Dr. Suite 200 Houston, TX 77042 T 713 622 1444 F 713 622 1444 www.pgal.com

Architexas

ARCHITEXAS 2900 Congress Ave., S200 Austin, Texas 78704 T (512) 444-4220

REGISTRATION
Copyright © 2020

INTERIM REVIEW THIS DOCUMENT IS RELEASED FOR INTERIM REVIEW NOT FOR REGULATORY APPROVAL, BIDDING, PERMIT OR CONSTRUCTION

PURPOSES.

DRAWING HISTORY No. DATE DESCRIPTION 05.22.2020 SCHEMATIC DESIGN

KEY PLAN

PROJECT NAME
ARANSAS COUNTY ROCKPORT **DOWNTOWN** ANCHOR PROJECT

PROJECT LOCATION N. MAGNOLIA ST. CITY OF ROCKPORT, **TEXAS**


PROJECT NUMBER 1004335.00 1004335.02


ARANSAS COUNTY COURTHOUSE -LEVEL 1 FLOOR **PLAN**

SHEET NUMBER

LEVEL 2

20,612 SF LEVEL 1: 20,835 SF LEVEL 2: LEVEL 3: 12,993 SF 984 SF **BALCONY: TOTAL:** 55,424 SF

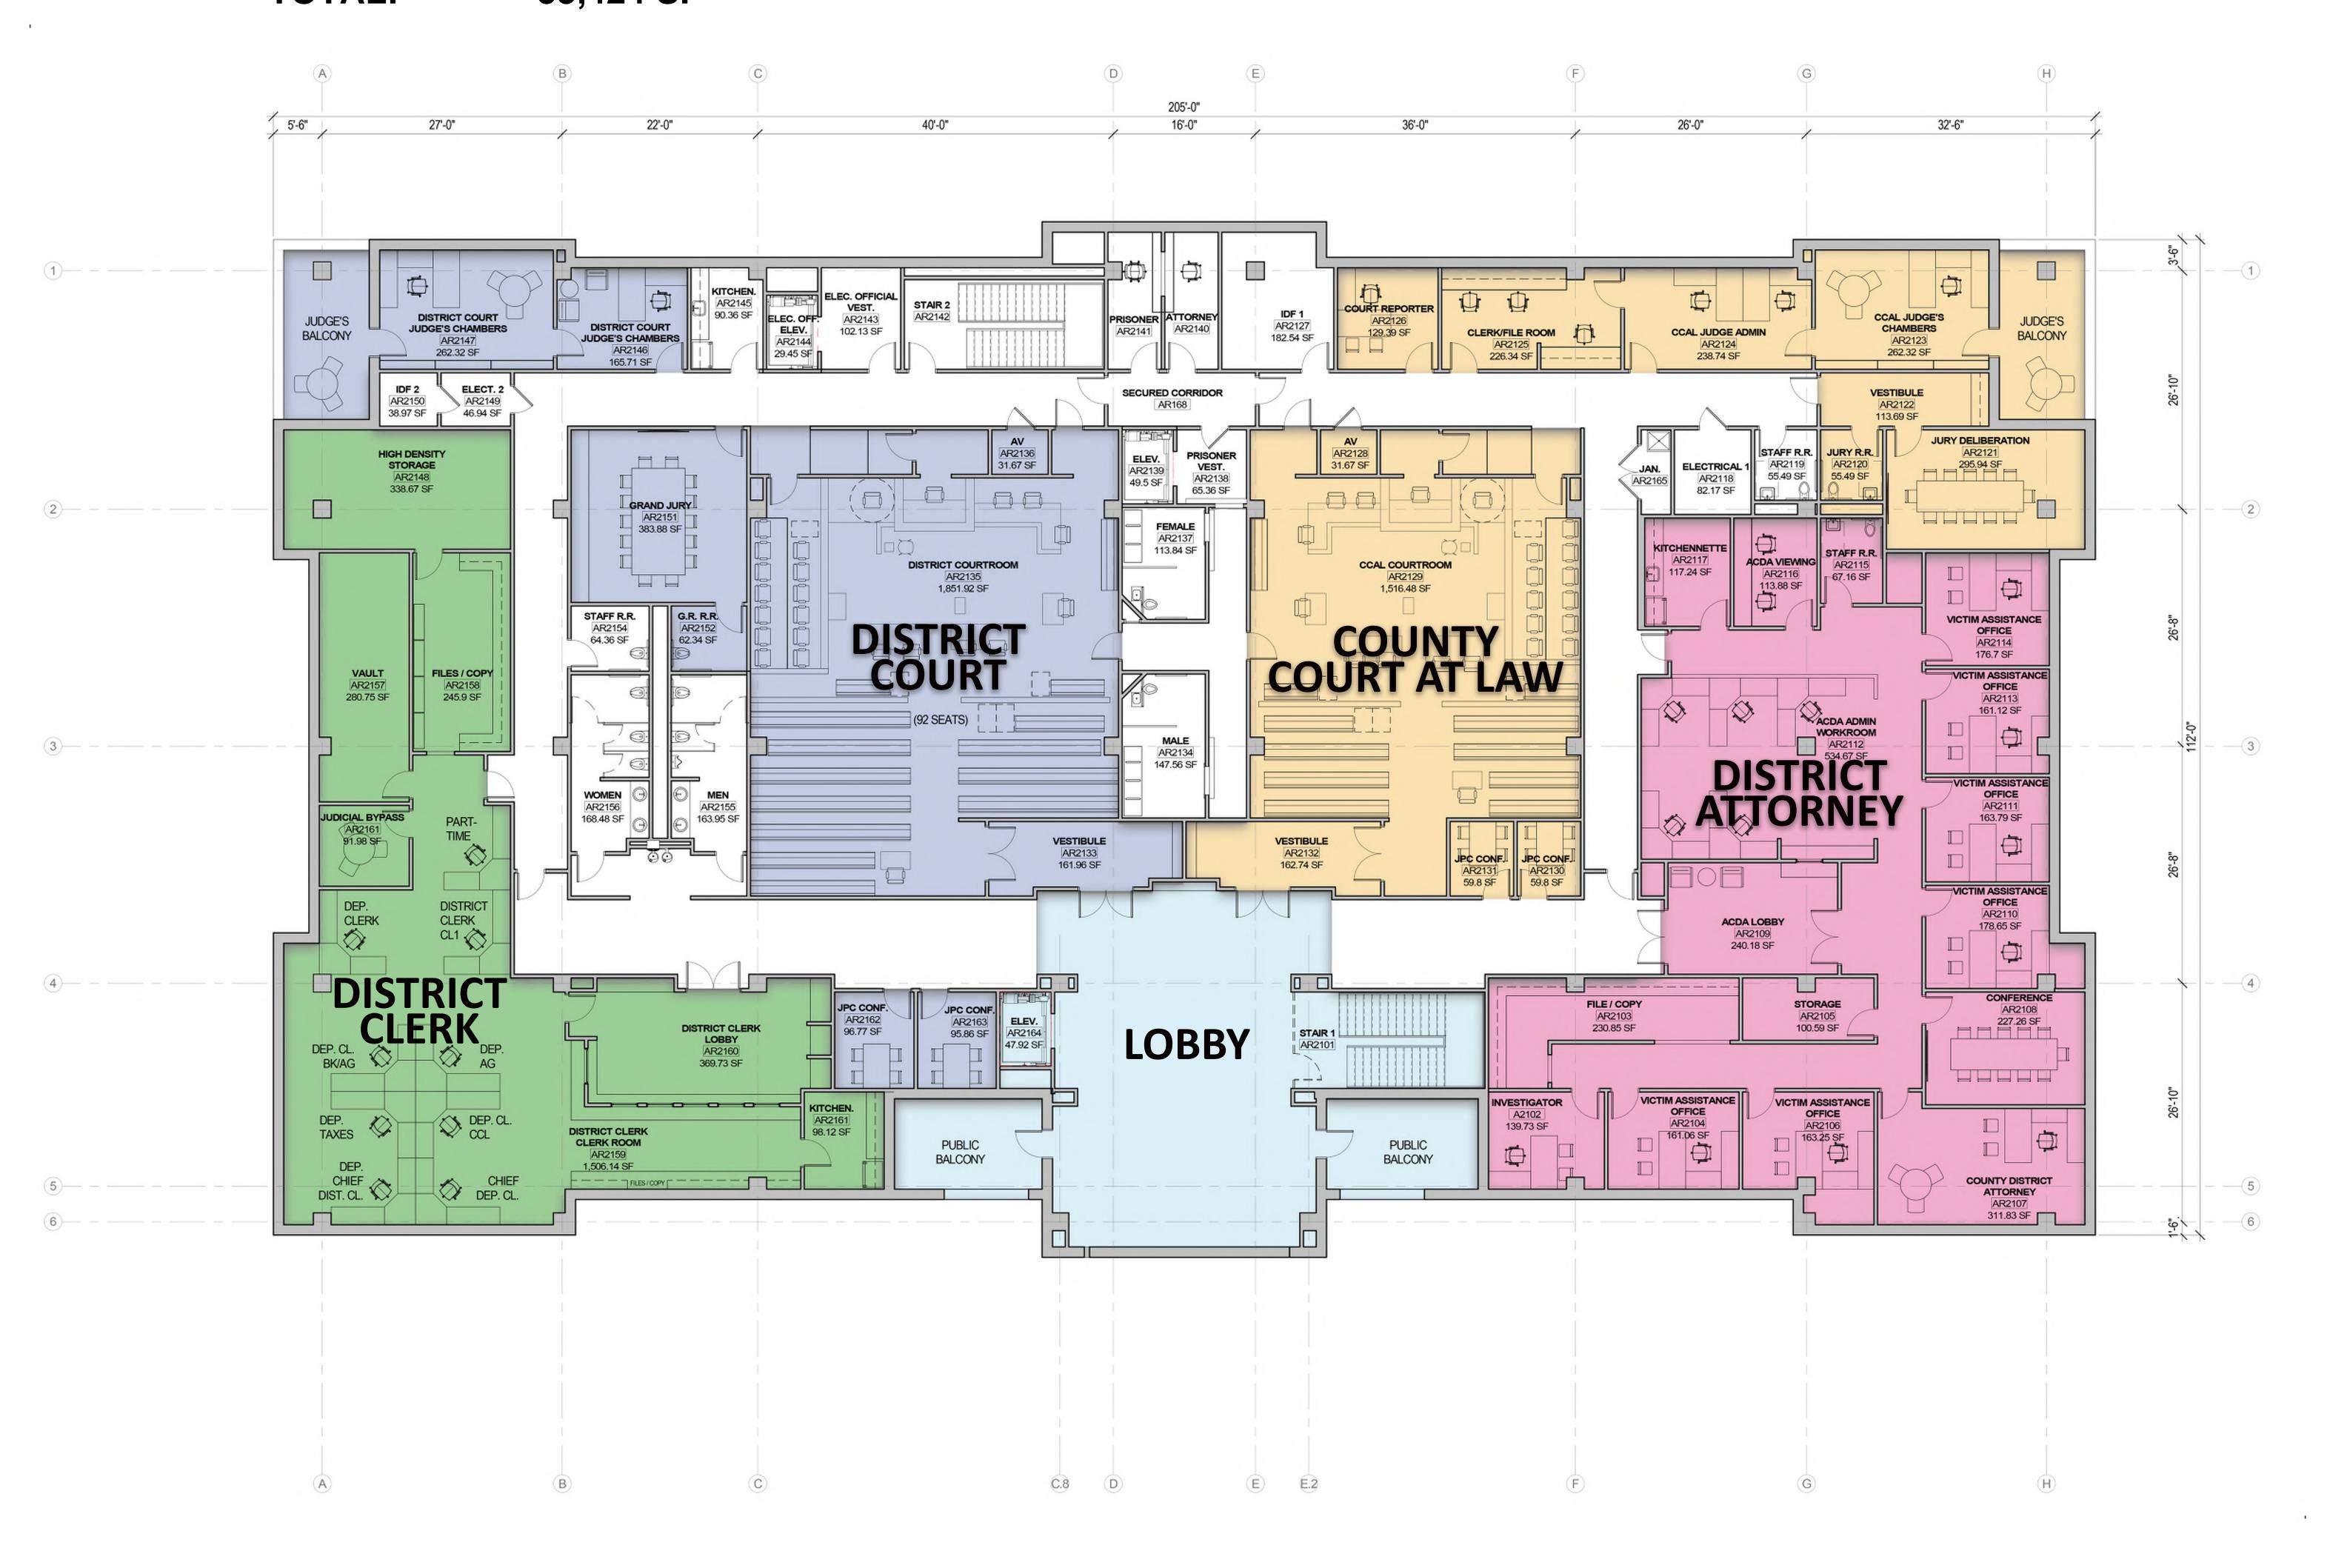

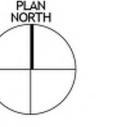

CLIENT



ARANSAS COUNTY, TEXAS 2840 HIGHWAY 35N BYPASS ROCKPORT, TX 78382 T (361) 790-0100



CITY OF ROCKPORT, TEXAS 2751 SH 35 BYPASS ROCKPORT, TX 78382 T (361) 729-2213

ARCHITECT



PGAL 3131 Briarpark Dr. Suite 200 Houston, TX 77042 T 713 622 1444 F 713 622 1444 www.pgal.com

Architexas

ARCHITEXAS 2900 Congress Ave., S200 Austin, Texas 78704 T (512) 444-4220

REGISTRATION Copyright © 2020

INTERIM REVIEW THIS DOCUMENT IS RELEASED FOR INTERIM REVIEW NOT FOR REGULATORY APPROVAL, BIDDING, PERMIT OR CONSTRUCTION PURPOSES.

F	RAWING HISTORY			
	DATE	DESCRIPTION		
	05.22.2020	SCHEMATIC DESIGN		

KEY PLAN

PROJECT NAME
ARANSAS COUNTY **ROCKPORT DOWNTOWN** ANCHOR PROJECT

PROJECT LOCATION N. MAGNOLIA ST. CITY OF ROCKPORT, **TEXAS**


PROJECT NUMBER 1004335.00 1004335.02


SHEET TITLE ARANSAS COUNTY COURTHOUSE -LEVEL 2 FLOOR PLAN

SHEET NUMBER


LEVEL 3

20,612 SF LEVEL 1: 20,835 SF LEVEL 2: 12,993 SF LEVEL 3: 984 SF **BALCONY:** 55,424 SF **TOTAL:**

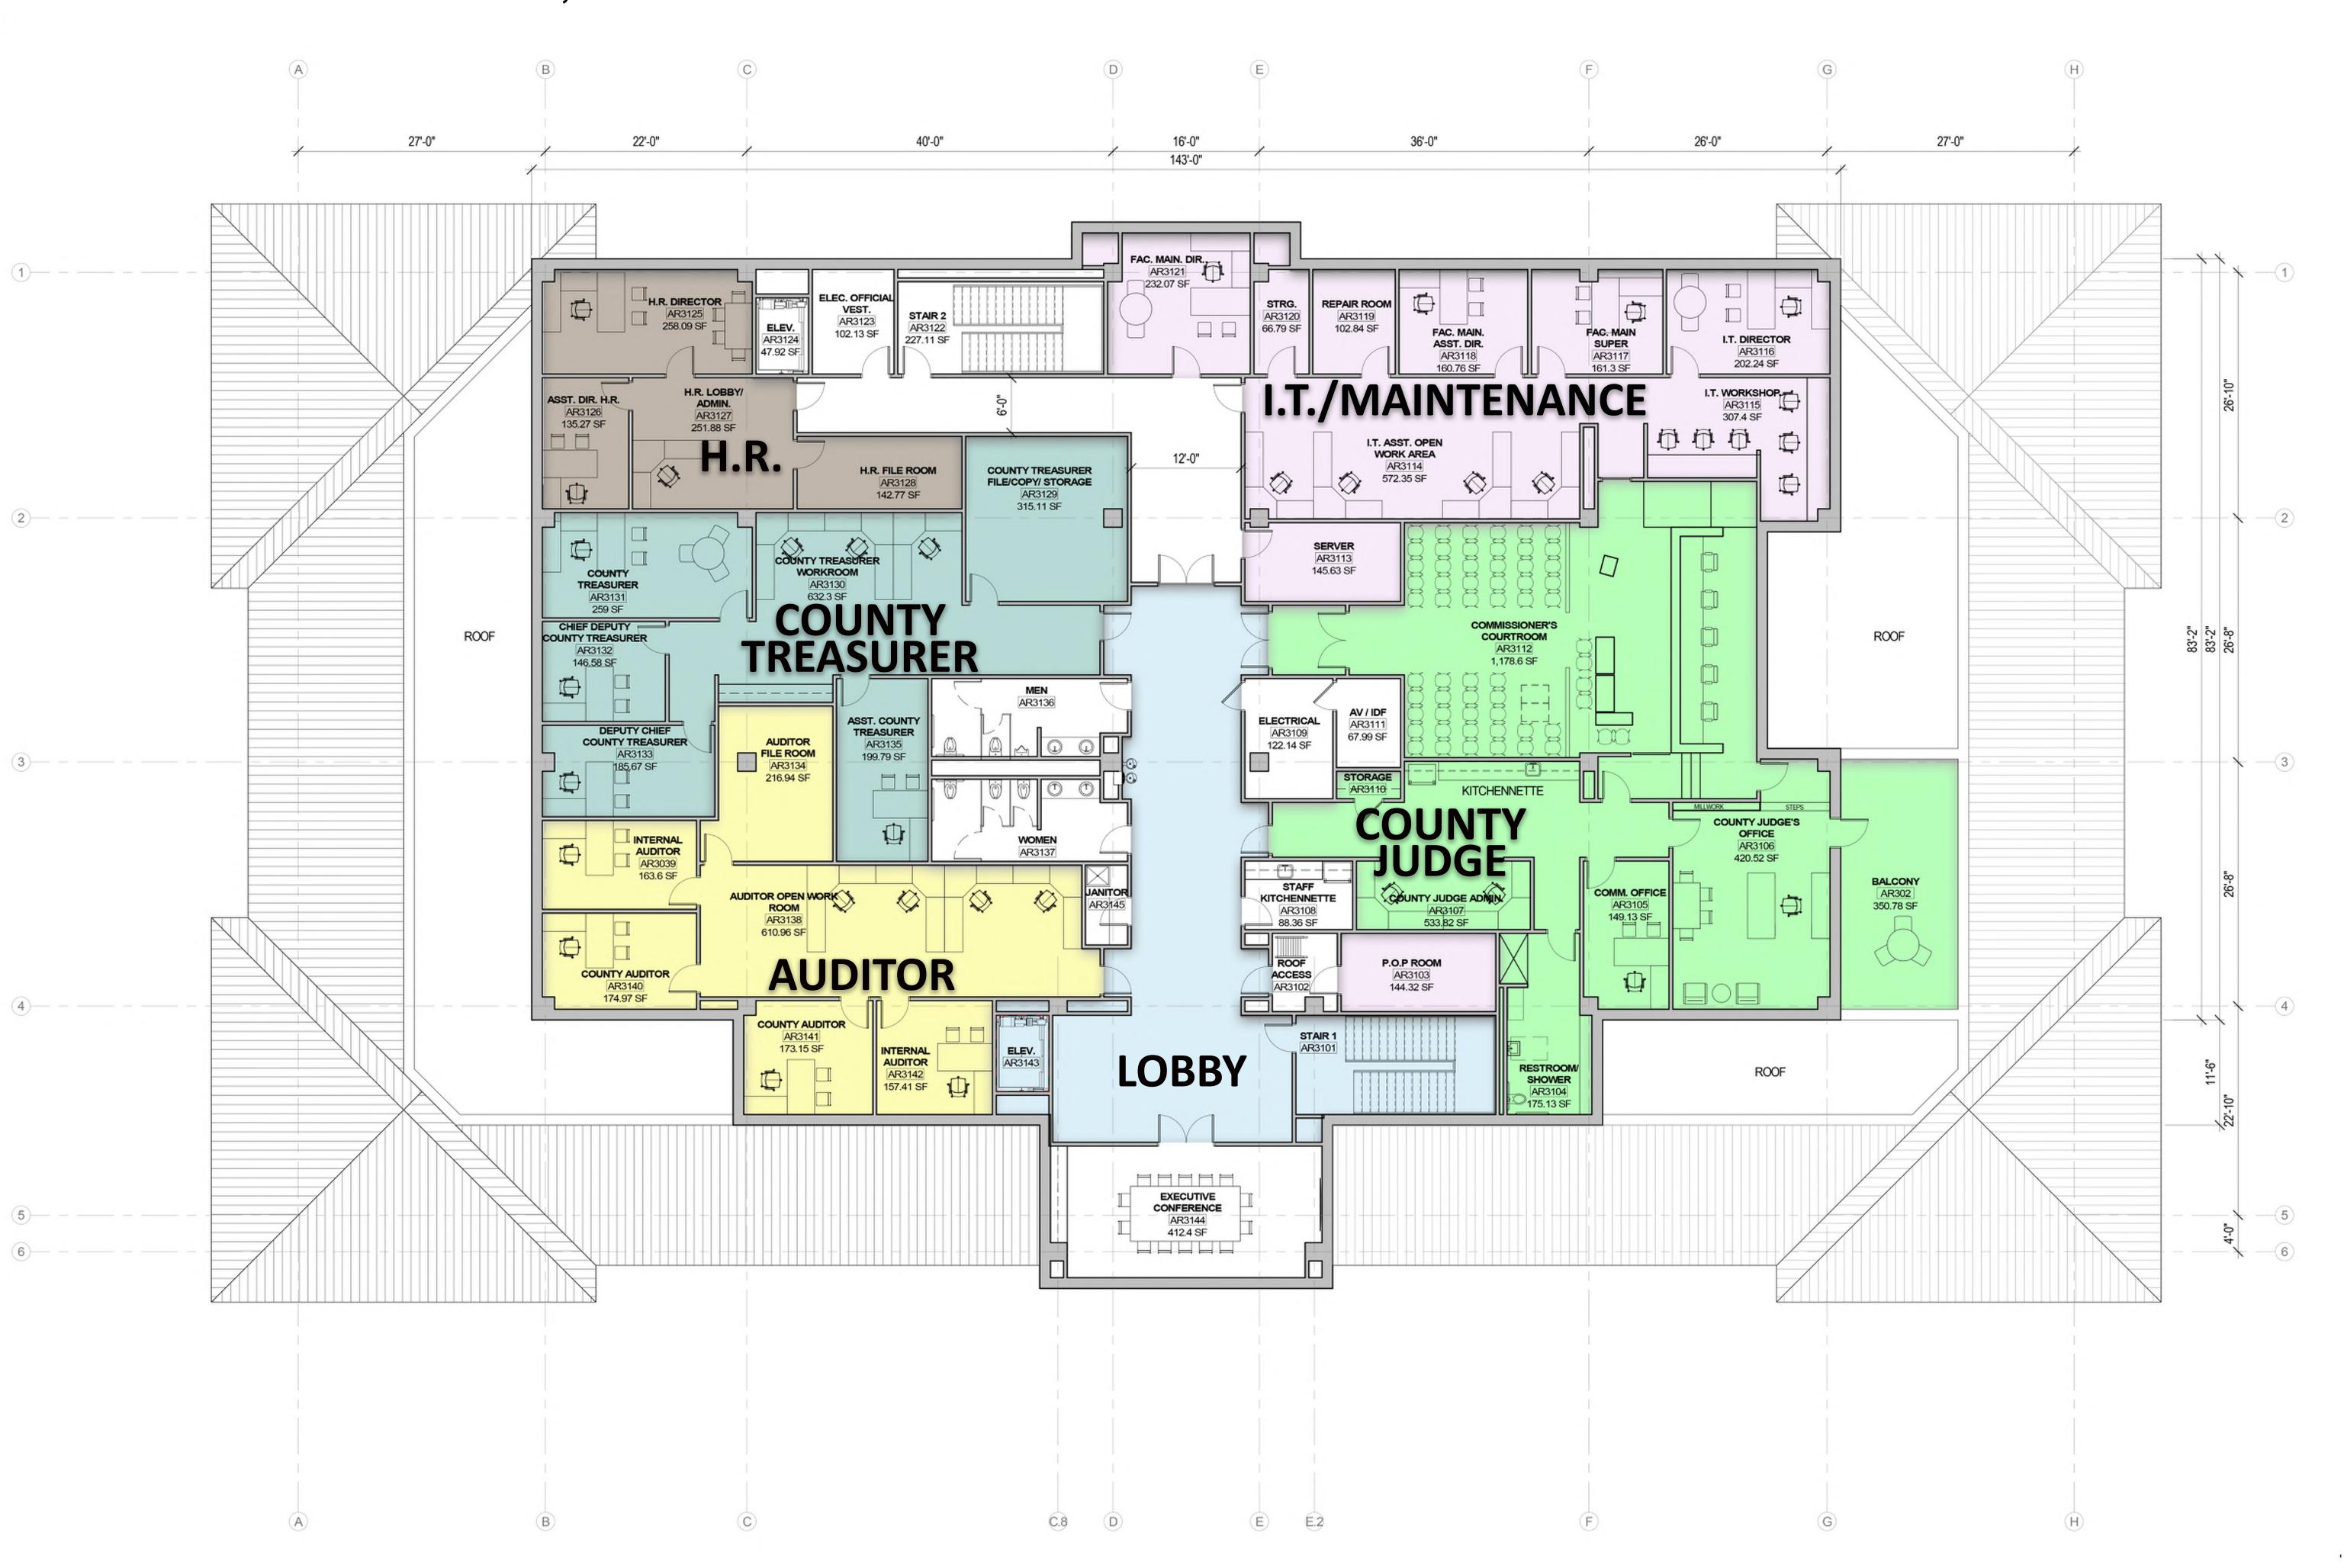

 

CLIENT

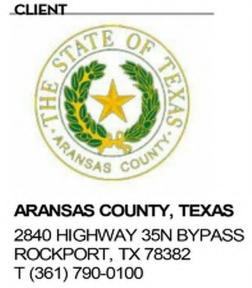

CITY OF ROCKPORT, TEXAS 2751 SH 35 BYPASS ROCKPORT, TX 78382 T (361) 729-2213

ARCHITECT



PGAL 3131 Briarpark Dr. Suite 200 Houston, TX 77042 T 713 622 1444 F 713 622 1444 www.pgal.com

Architexas

ARCHITEXAS 2900 Congress Ave., S200 Austin, Texas 78704 T (512) 444-4220

REGISTRATION Copyright © 2020

> INTERIM REVIEW THIS DOCUMENT IS RELEASED FOR INTERIM REVIEW NOT FOR REGULATORY APPROVAL, BIDDING, PERMIT OR CONSTRUCTION PURPOSES.

DRAWING HISTORY Ne. DATE DESCRIPTION
1 0502202000 SCHEMATIC DESIGN

KEY PLAN

PROJECT NAME
ARANSAS COUNTY **ROCKPORT DOWNTOWN** ANCHOR PROJECT

PROJECT LOCATION N. MAGNOLIA ST. CITY OF ROCKPORT, **TEXAS**

PROJECT NUMBER 1004335.00 1004335.02

SHEET TITLE ARANSAS COUNTY COURTHOUSE -LEVEL 3 FLOOR PLAN

SHEET NUMBER