

**APPLICATION TO CLOSE, ABANDON AND VACATE A PORTION OF LIBERTY STREET**

STATE OF TEXAS §  
COUNTY OF ARANSAS §

**TO THE HONORABLE COMMISSIONERS COURT OF SAID COUNTY:**

**THAT WE**, the undersigned freeholders in Precinct 2 of Aransas County, Texas, respectfully request that portion of Burton Street, as platted, lying between Block 21 and 22, Bellevue Addition, Aransas County, Texas, be Closed, Abandoned and Vacated.

**THAT** portion of Burton Street sought to be Closed, Abandoned and Vacated is a strip of land varying in width and depth, and being more particularly described by metes and bounds as follows:

**(SEE ATTACHED EXHIBITS "A" AND "B")**

**THAT** although Burton Street is shown on the recorded plat of Bellevue Addition, recorded in Volume 1, Page 12, of the Plat Records of Aransas County, Texas, said roadway does not provide access to the general public or to any private persons and is not located within the boundaries of any incorporated city or town.

**THAT** notice of the Application to Close, Abandon and Vacate said portion of Burton Street has been posted for twenty (20) days or more in the manner required by law.

**THAT** it will be in the public interest to Close, Abandon and Vacate said portion of Burton Street.

**WHEREFORE**, Petitioners respectfully pray that said portion of Burton Street herein above described be Closed, Abandoned and Vacated as a roadway.

**REQUESTED** this the \_\_\_\_\_ day of \_\_\_\_\_, A.D. 2010.

Melvin Moore Jr.  
Print Name: Melvin Moore Jr.  
Janice Moore  
Print Name: JANICE MOORE  
Lawrence Taylor  
Print Name: LAWRENCE TAYLOR  
Beth Reed  
Print Name: Beth L. Reed  
John Cham  
Print Name: JOHN CHAM

Larry D. Bayre  
Print Name: Larry D. Bayre  
Charles Luster D.M.  
Print Name: Charles Luster D.M.  
~~Patricia Barton~~ (NOT PRECINCT 2 file)  
Print Name: Patricia Barton  
V Lee Hutchinson  
Print Name: V Lee Hutchinson  
Shirley A. Oliver  
Print Name: Shirley A. Oliver

STATE OF TEXAS §  
COUNTY OF ARANSAS §

I, **JERI COX**, Tax Assessor-Collector of Aransas County, Texas, do hereby certify that the foregoing named individuals are landowners in **Precinct 2** of Aransas County, Texas [9 of 10 certified] file



Jeri Cox 3-10-2010  
JERI COX, TAX ASSESSOR-COLLECTOR  
ARANSAS COUNTY, TEXAS

By \_\_\_\_\_  
Deputy

**FIELD NOTE DESCRIPTION**

**0.087 ACRES**

January 29, 2010

**BEING THE DESCRIPTION OF 0.087 ACRES OF LAND OUT OF A PORTION OF BURTON STREET, AS PLATTED, LYING BETWEEN BLOCKS TWENTY-ONE (21) AND TWENTY-TWO (22), BELLEVUE ADDITION, ARANSAS COUNTY, TEXAS, ACCORDING TO THE PLAT RECORDED IN VOLUME 1, PAGE 12, PLAT RECORDS OF ARANSAS COUNTY, TEXAS, WITH SAID 0.087 ACRES OF LAND BEING MORE PARTICULARLY DESCRIBED BY METES AND BOUNDS AS FOLLOWS:**

**BEGIN**, at a point for the common corner of Lots 7 and 8, Block 22, of said Bellevue Addition, and being the **SOUTHWEST CORNER** and **PLACE OF BEGINNING** of this description;

**THENCE**, Due North, along and with the East boundary line of Lot 7, and the West R.O.W. line of Burton Street, as platted, a distance of 50.00 feet to a point for the Southeast corner of Lot 6, of said Block 22; and being the **NORTHWEST CORNER** of this description;


**THENCE**, Due East, and crossing said Burton Street, as platted, a distance of 76.00 feet to a point for the common corner of Lots 14 and 15, Block 21, of said Bellevue Addition, and being the **NORTHEAST CORNER** of this description;

**THENCE**, Due South, along and with the East R.O.W. line of said Burton Street, as platted, and the West boundary line of Lot 14, of said Block 21, a distance of 50.00 feet to a point for the Northeast corner of Lot 13, Block 21, of said Bellevue Addition, and being the **SOUTHEAST CORNER** of this description;

**THENCE**, Due West, and crossing said Burton Street, as platted, a distance of 76.00 feet to the **PLACE OF BEGINNING** and containing **0.087 ACRES** of land more or less.

Note: See accompanying Exhibit "B", dated January 29, 2010.

100129dm1-Road Closing

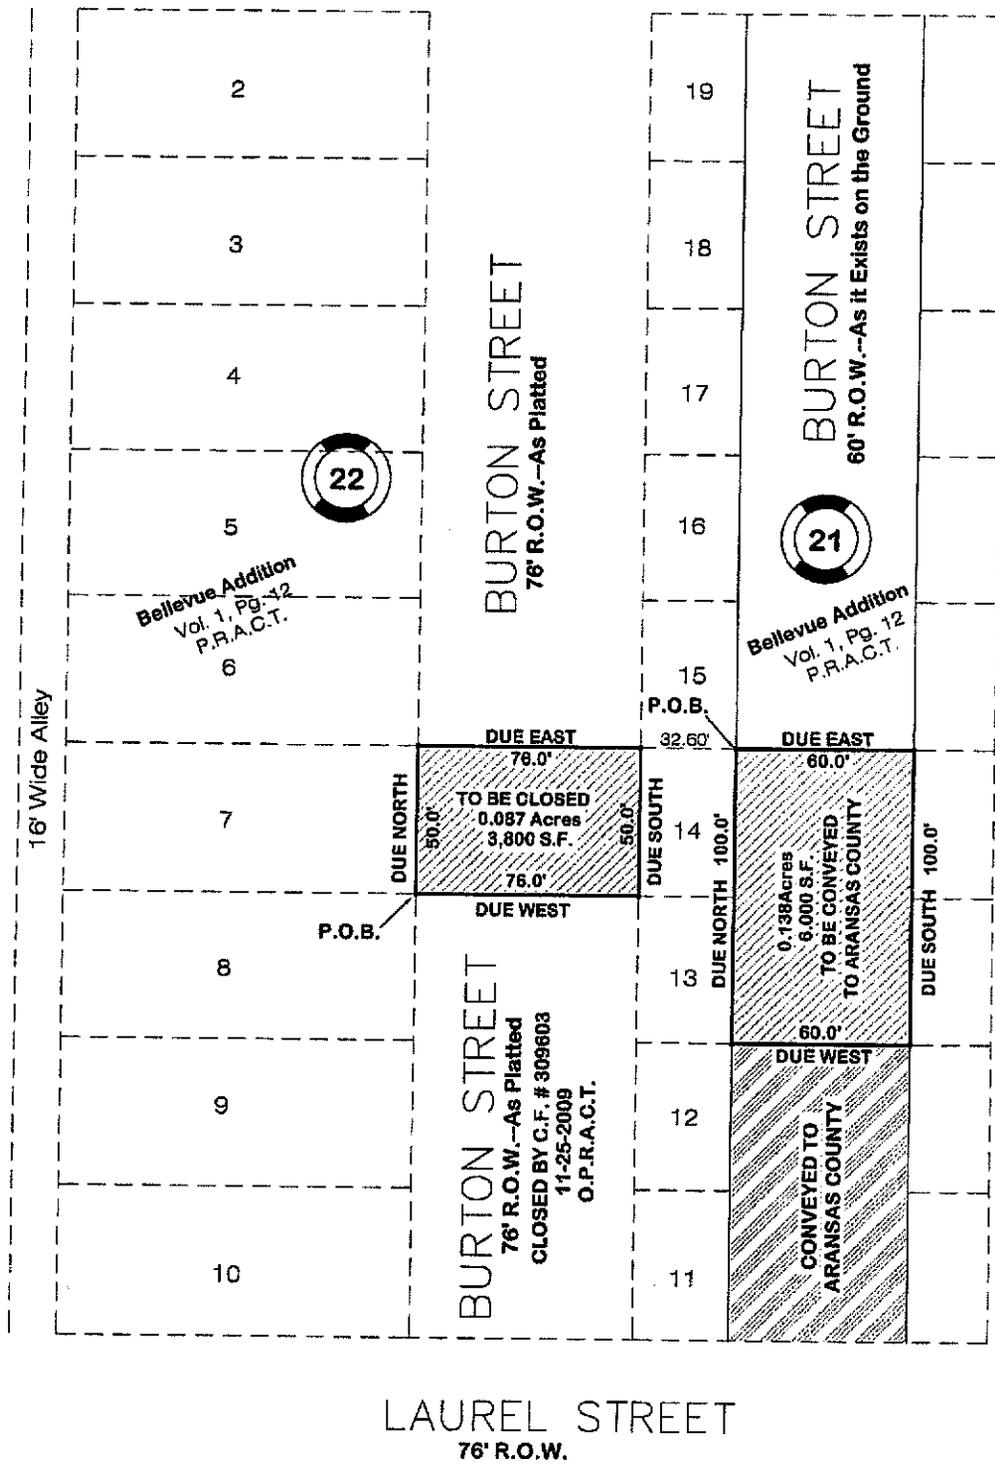

**G** Griffith & Brundrett  
Surveying & Engineering, Inc.

411 S. Pearl St., P.O. Box 2322  
Rockport, Texas 78381

☎ 361-729-6479  
☎ 361-729-7913  
✉ jerryb@gsurveyors.com  
www.gsurveyors.com

File Name: 100129dmi-Road Closing

### EXHIBIT "B"

0.087 ACRES / 3,800 SQUARE FEET  
0.138 ACRES / 6,000 SQUARE FEET TO ARKANSAS COUNTY

Scale 1" = 50'

January 29, 2010

**FIELD NOTES**

**CONVEYANCE TO ARANSAS COUNTY**

JANUARY 29, 2010

**BEING THE DESCRIPTION OF 0.138 ACRES OF LAND OUT OF A PORTION OF BURTON STREET, AS EXISTS ON THE GROUND, BEING IN BLOCK 21, BELLEVUE ADDITION, ARANSAS COUNTY, TEXAS, ACCORDING TO THE MAP RECORDED IN VOLUME 1, PAGE 12, PLAT RECORDS OF ARANSAS COUNTY, TEXAS, WITH SAID 0.138 ACRES OF LAND BEING MORE PARTICULARLY DESCRIBED BY METES AND BOUNDS AS FOLLOWS:**

**COMMENCE**, at a point in the East R.O.W. line of Burton Street, as platted, and being the common corner of Lots 14 and 15, Block 21, of Bellevue Addition, recorded in Volume 1, Page 12, Plat Records of Aransas County, Texas; **THENCE**, Due East, a distance of 32.60 feet to a point on the common boundary line of Lots 14 and 15, Block 21, of said Bellevue Addition, and being the **NORTHWEST** corner and **PLACE OF BEGINNING** of this description;

**THENCE**, Due East, along and with the common boundary line between said Lots 14 and 15, Block 21, of Bellevue Addition, a distance of 60.00 feet to a point on the common boundary line of Lots 14 and 15, Block 21, of said Bellevue Addition, and being the **NORTHEAST** corner of this description;

**THENCE**, Due South, crossing Lots 14 and 13, Block 21, of said Bellevue Addition, a distance of 100.00 feet to a point on the common boundary line of Lots 13 and 12, Block 21, of said Bellevue Addition, and being the **SOUTHEAST** corner of this description;

**THENCE**, Due West, crossing Burton Street, as exists on the ground, along and with the common boundary line of said Lots 13 and 12, Block 21, of said Bellevue Addition, a distance of 60.00 feet to a point on the common boundary line of said Lots 13 and 12, Block 21, of said Bellevue Addition, and being the **SOUTHWEST** corner of this description;

**THENCE**, Due North, crossing Lots 13 and 14, Block 21, of said Bellevue Addition, a distance of 100.00 feet to the **PLACE OF BEGINNING** of this description and containing **0.138** acres of land more or less.

See accompanying Exhibit "B", dated January 29, 2010  
FILENAME: 100129dm1-Road Closing

100129dm2fn